


NOTES:
 1. ALL DIMENSIONS ARE ±
 2. ALL WINDOW OPENINGS ARE MASONRY OPENINGS.

LEGEND
 ■ ENTRY
 3 ROOM DESIGNATION
 AFF. = ABOVE FINISHED FLOOR
 CONC. = CONCRETE
 C.T. = CERAMIC TILE
 HW = HOT WATER HEATER
 LAT. = LAY-IN TILE

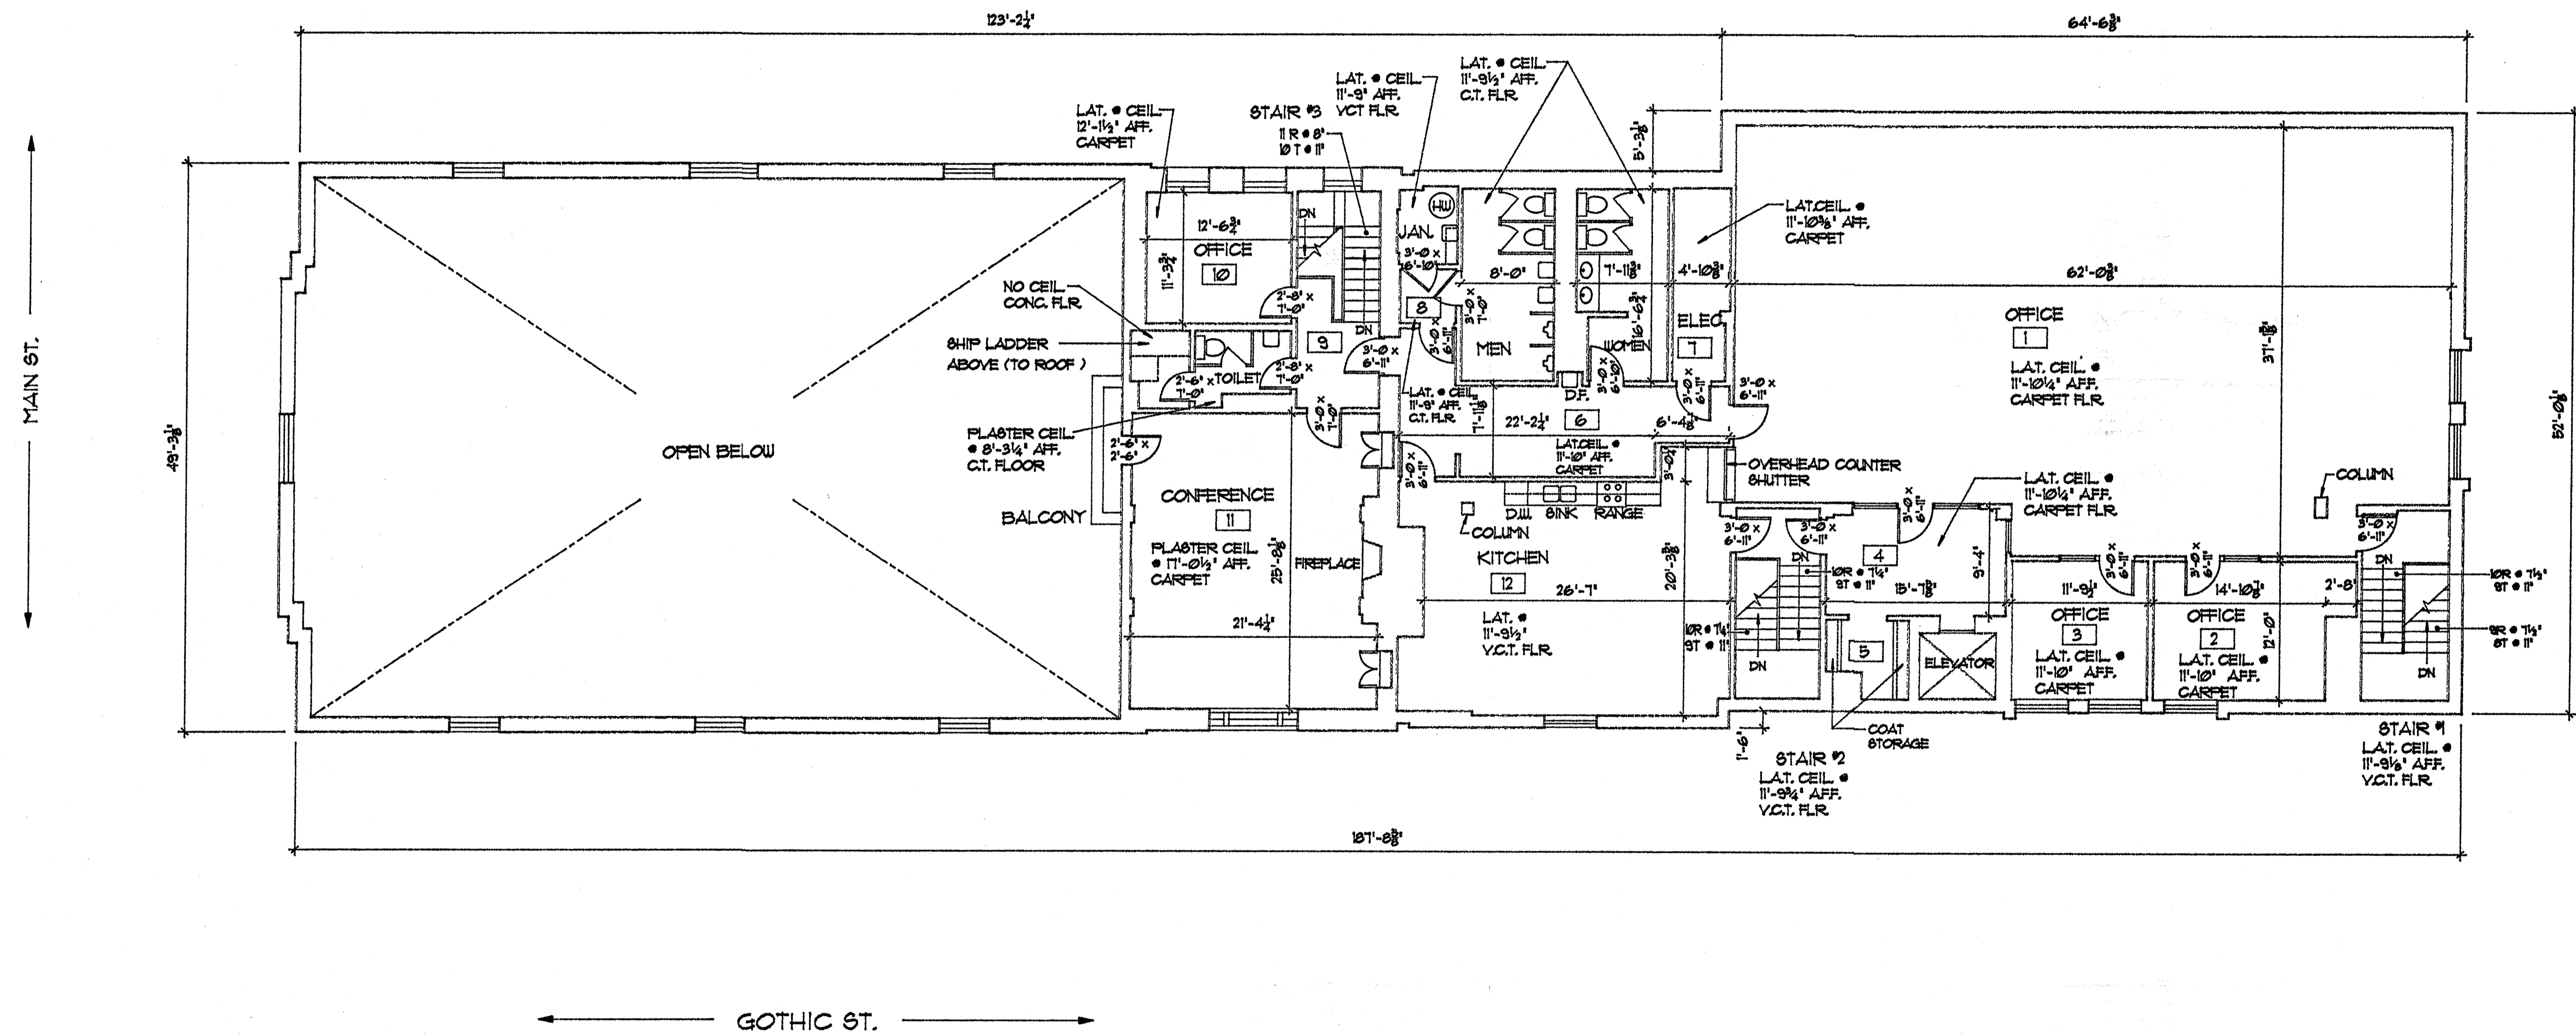

EXISTING SECOND FLOOR PLAN
 SCALE: 1/8" = 1'-0"

5,898 = TOTAL SQUARE FOOTAGE

TITLE 109 MAIN STREET NORTHAMPTON, MA EXISTING SECOND FLOOR PLAN	AMERICAN MEASURING SERVICE, INC.		DRAWN BY A-1
	110 N. ALYDOR ST. SPRINGFIELD MASSACHUSETTS 01108 Telephone 413 788-0413		DATE 2-26-01 SCALE 1/8" = 1'-0" SHEET NO. 01-14