


139 KING

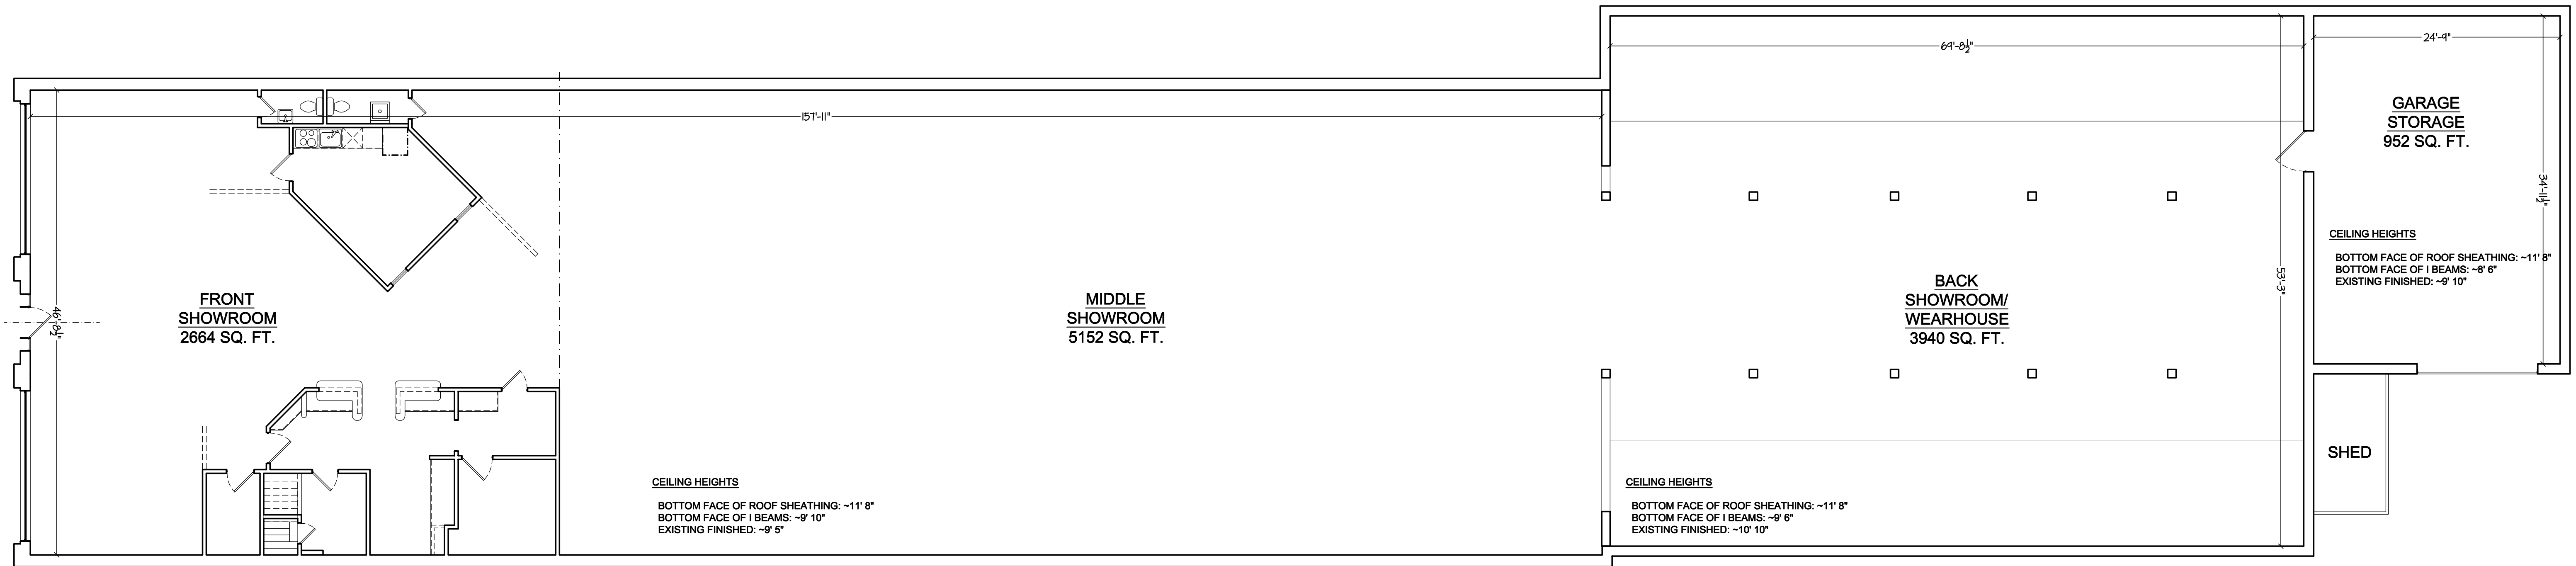


FLOOR PLAN
TOTAL: 12,708 SQ.FT.



Disclaimer: Floor Plan measurements are approximate and are for illustrative purposes only. While we do not doubt the floor plans accuracy, we make no guarantee, warranty or representation as to the accuracy and completeness of the floor plan. You or your advisors should conduct a careful, independent investigation of the property to determine to your satisfaction as to the suitability of the property for your space requirements.


| | | | |
|--|------------|---------------------------------|----------|
| JOBNAME | | TRIDENT | |
| LOCATION | | 139 King Street Northampton, MA | |
| TITLE | | 1ST FLOOR PLAN | |
| SCALE | 1/8" = 10' | ISSUE DATE | 08.10.09 |
| DWN BY | | PHASE | |
| PAGE | | 1 | |
| No. | | Revision/Issue | |
| INIT | | Date | |
| PLOT FILE CREATED 8/11/2009 8:29:34 AM | | | |

139 KING

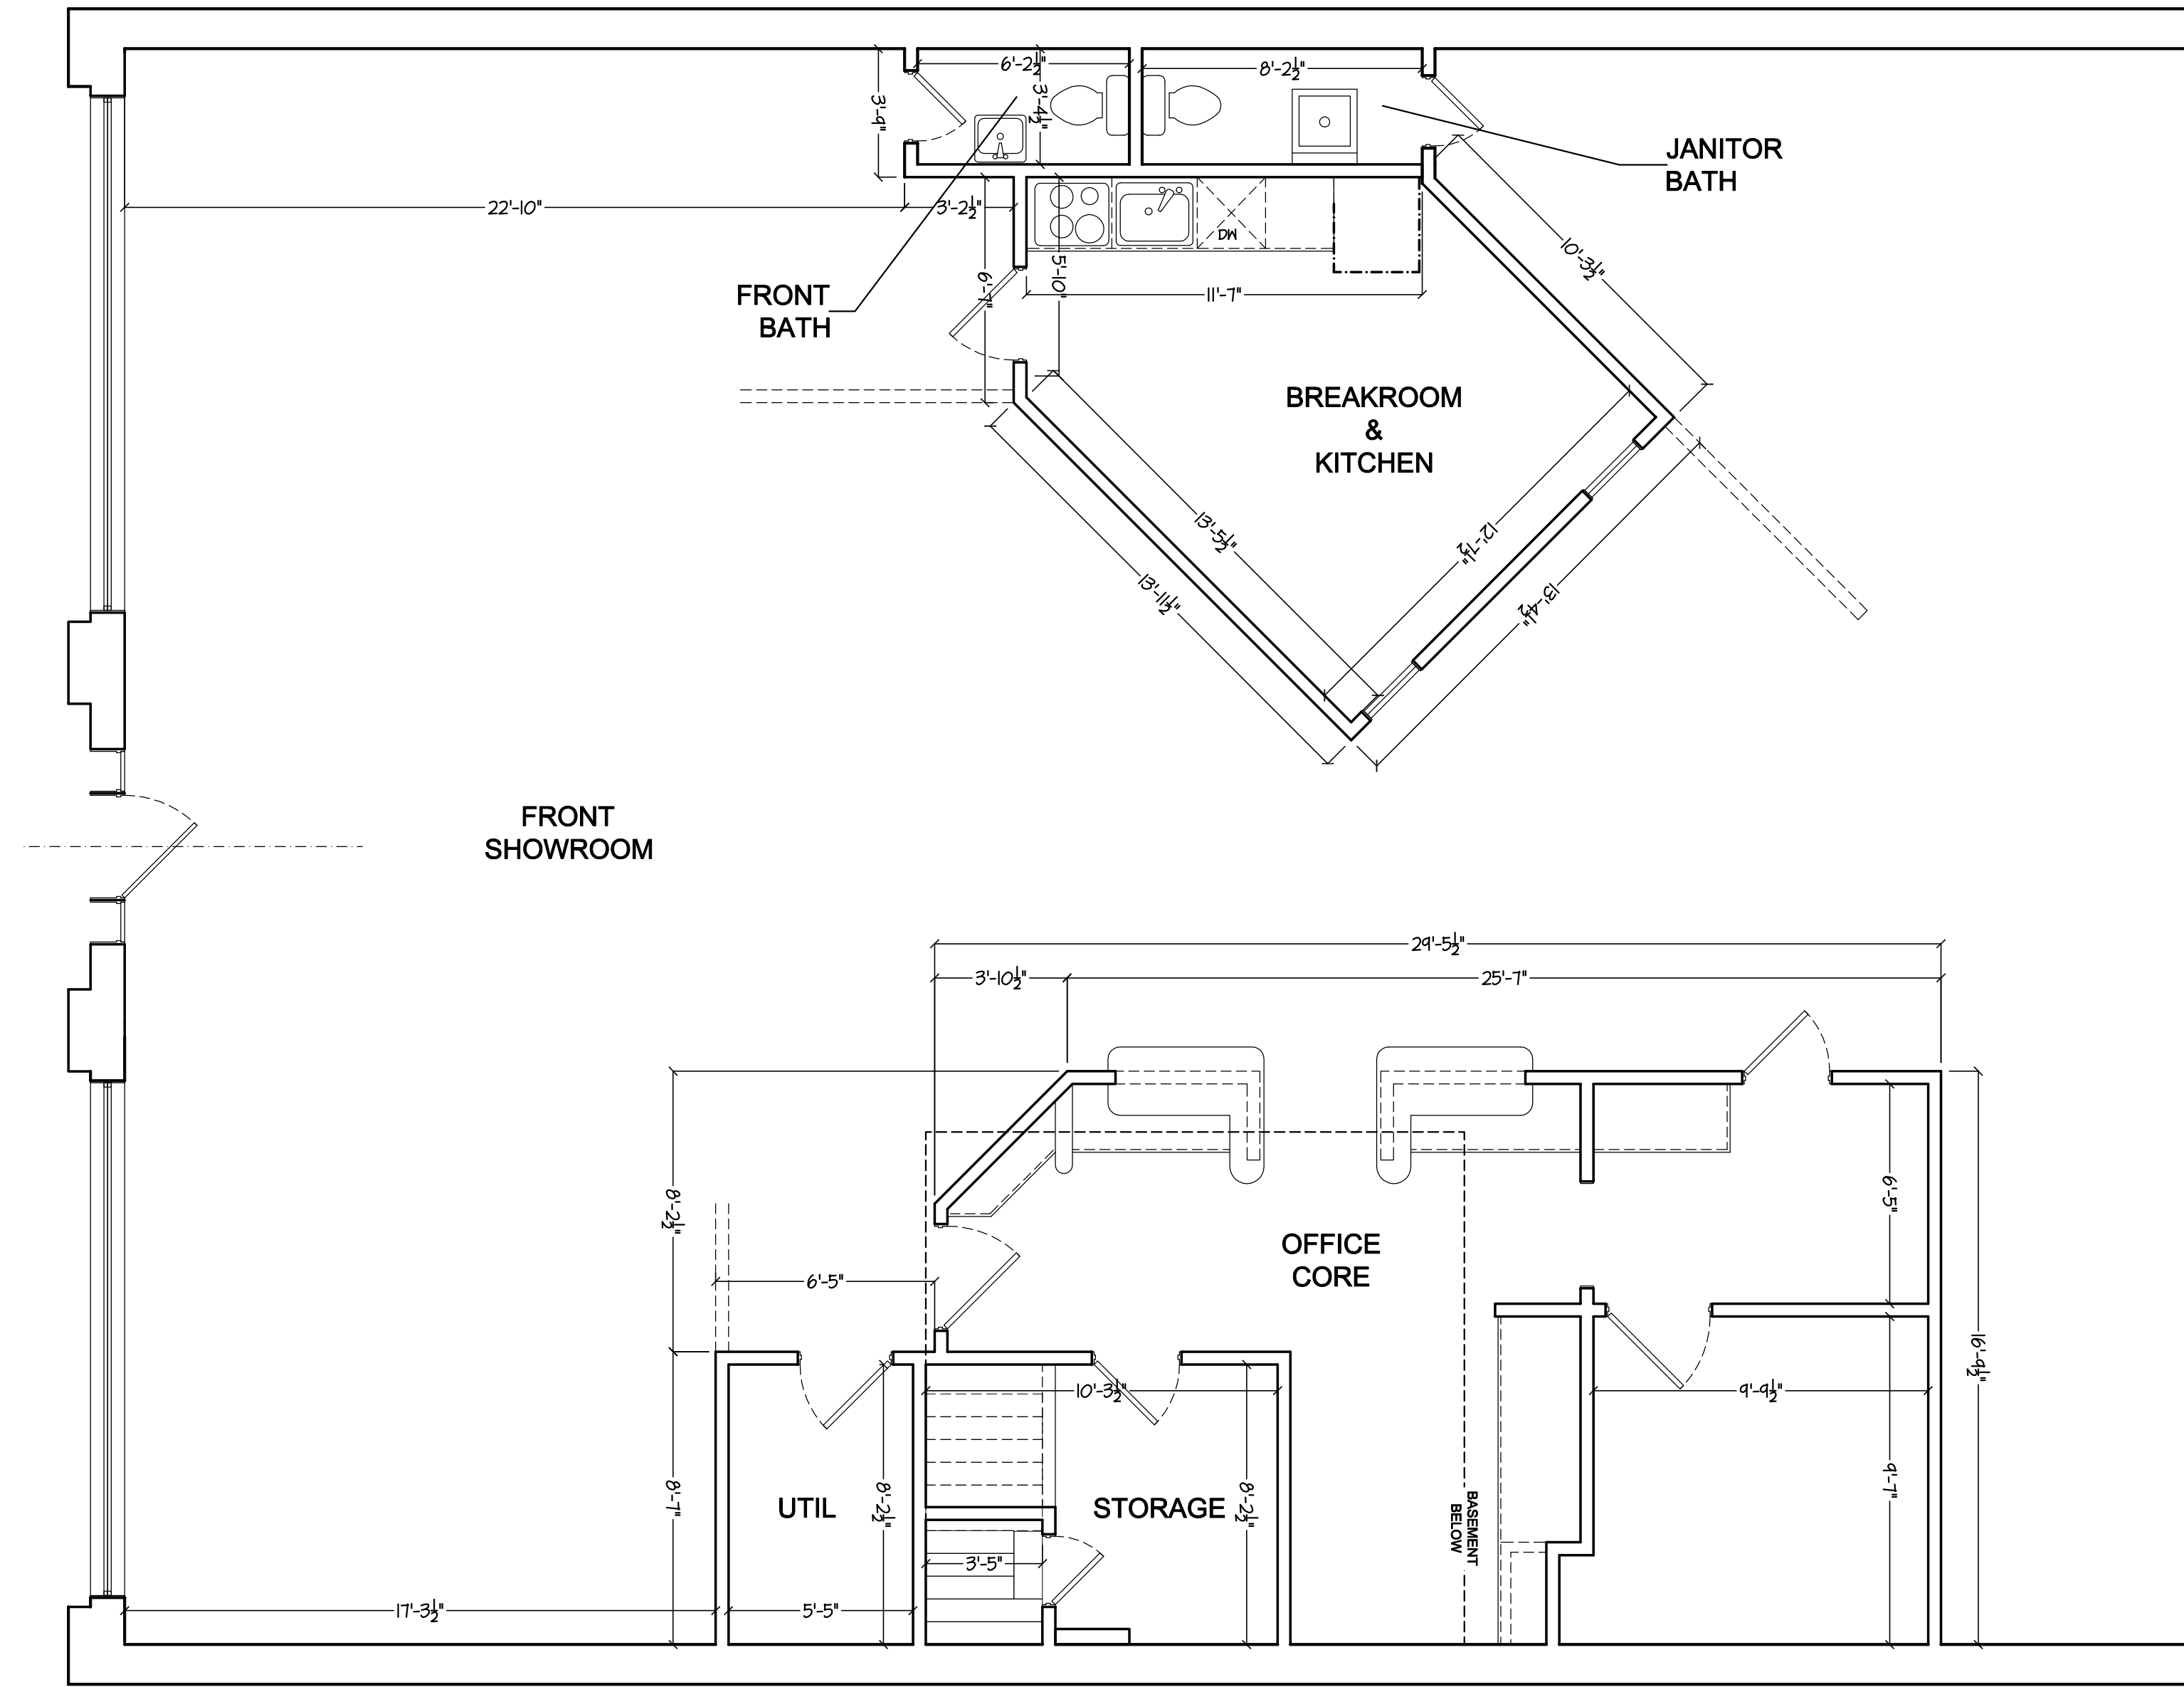

FRONT SUITE PLAN

SCALE: 1/4" = 1' 0"

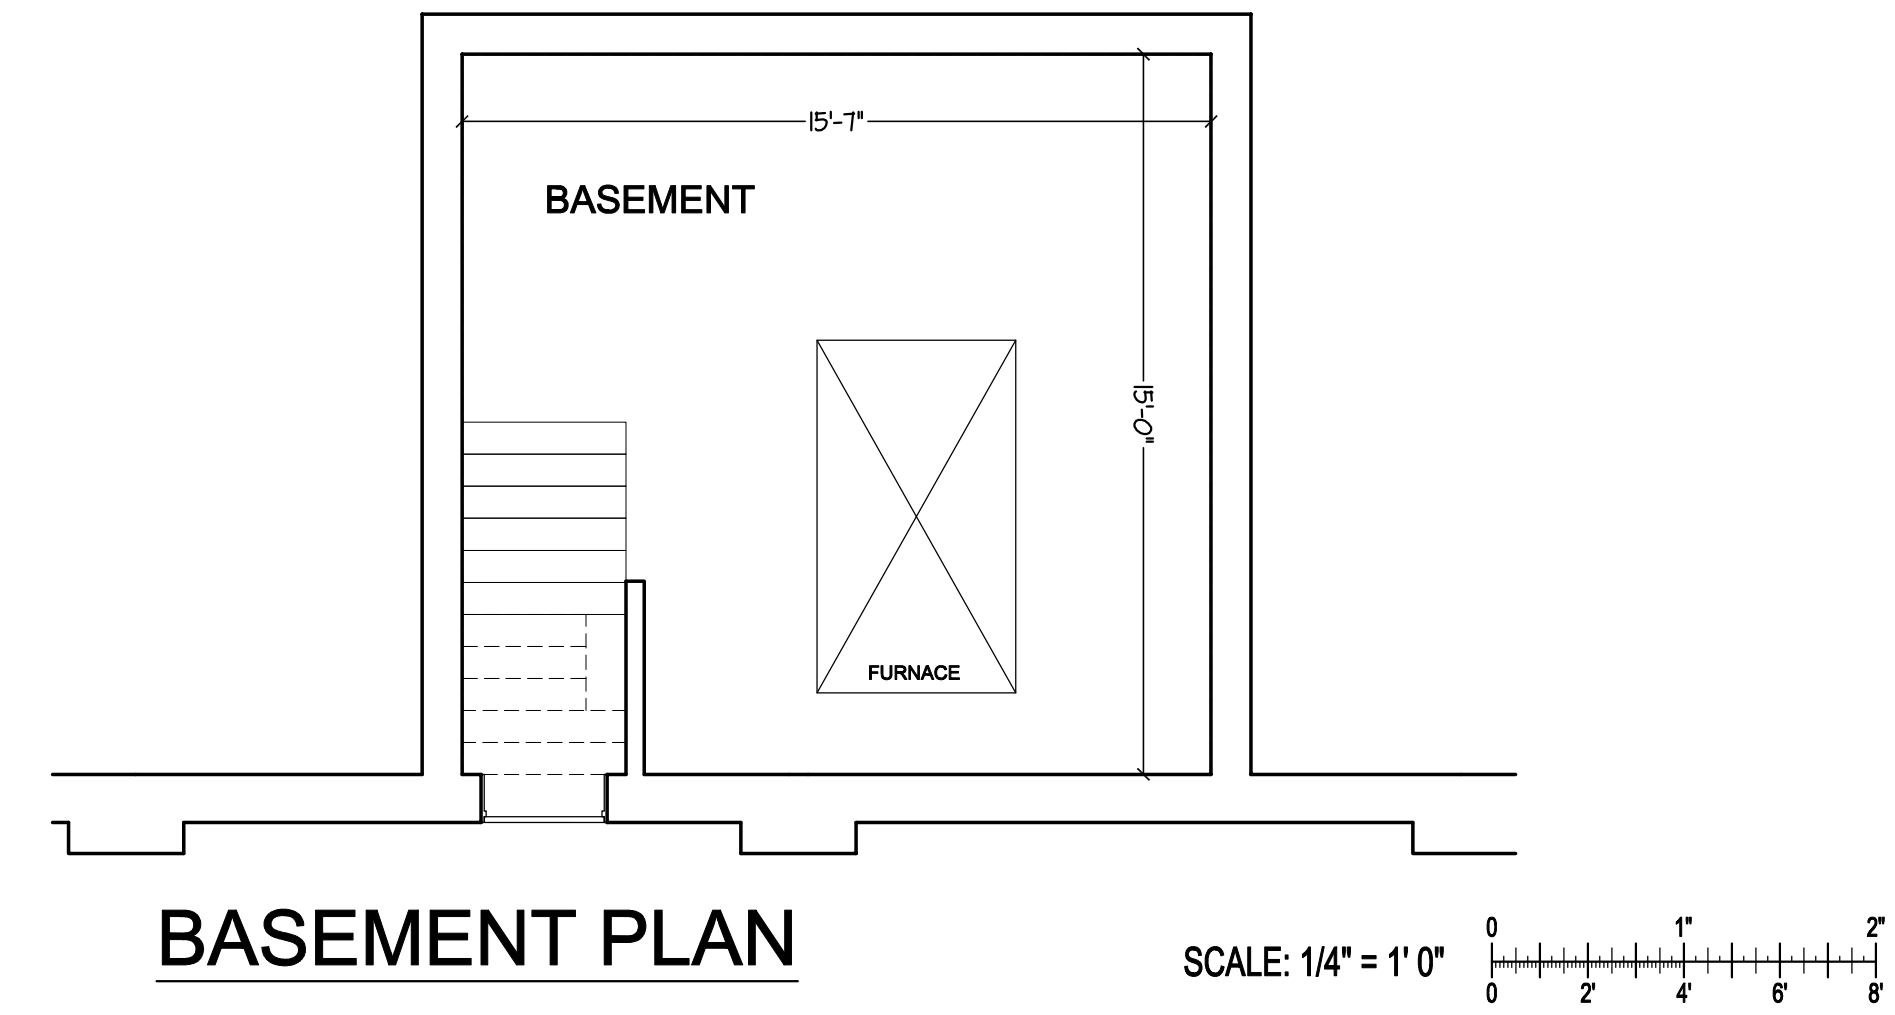

BASEMENT PLAN

SCALE: 1/4" = 1' 0"

Disclaimer: Floor Plan measurements are approximate and are for illustrative purposes only. While we do not doubt the floor plans accuracy, we make no guarantee, warranty or representation as to the accuracy and completeness of the floor plan. You or your advisors should conduct a careful, independent investigation of the property to determine to your satisfaction as to the suitability of the property for your space requirements.

| | |
|----------------|---------------------------------|
| JOBNAME | TRIDENT |
| LOCATION | 139 King Street Northampton, MA |
| TITLE | PLAN DETAILS |
| SCALE | 1/4" = 10" |
| ISSUE DATE | 08.10.09 |
| DWN BY | |
| PHASE | |
| No. | |
| Revision/Issue | 8/11/2009 8:29:52 AM |
| INIT | |
| Date | |
| PAGE | 2 |
| | 2 OF 2 |