



No.	Revision/Issue	INIT	Date

SUITE 401

SUITE
401
571 Sq. Ft.

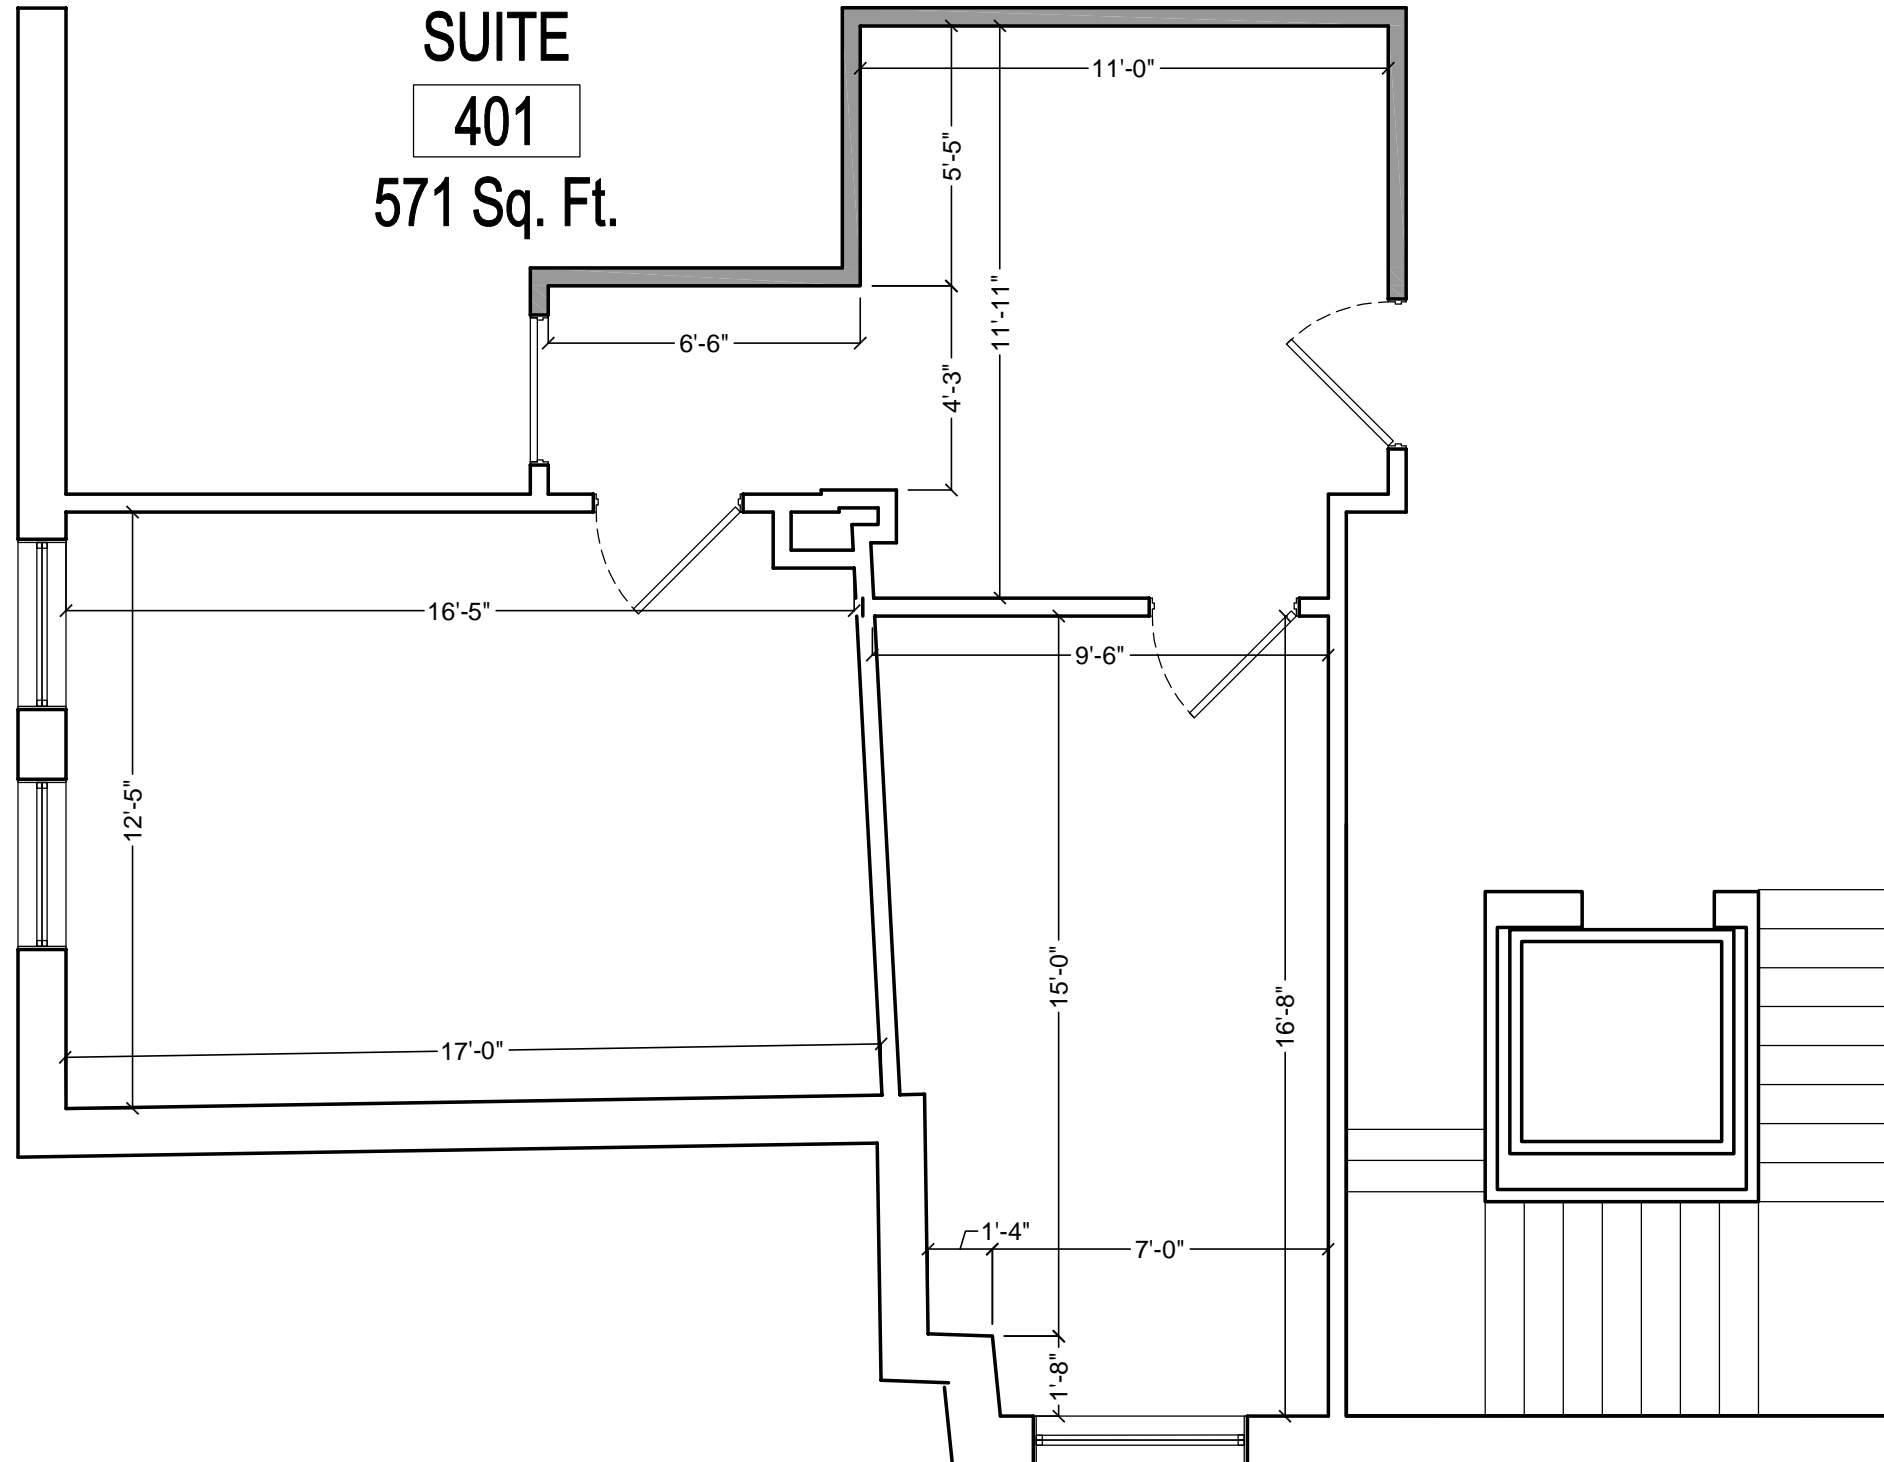

Disclaimer: Floor Plan measurements are approximate and are for illustrative purposes only. While we do not doubt the floor plans accuracy, we make no guarantee, warranty or representation as to the accuracy and completeness of the floor plan. You or your advisors should conduct a careful, independent investigation of the property to determine to your satisfaction as to the suitability of the property for your space requirements.

 

SCALE: 1/4" = 1' 0"

Trident Realty
Corporation
150 Main Street, Suite #310, PO Box 686
Northampton, MA 01061
(413) 562-9970 ext. #101 (413) 562-9973 (fax)

COPYRIGHT © Trident Realty Corporation

JOBNAME	LOCATION	TITLE
78 Main St. Northampton, MA	78 Main St. Northampton, MA	FLOOR PLAN

SCALE	ISSUE DATE	PHASE
1/4" = 1'0"	09.02.09	DRAFT

SUITE
401

1 OF 1