



# HATFIELD CENTER

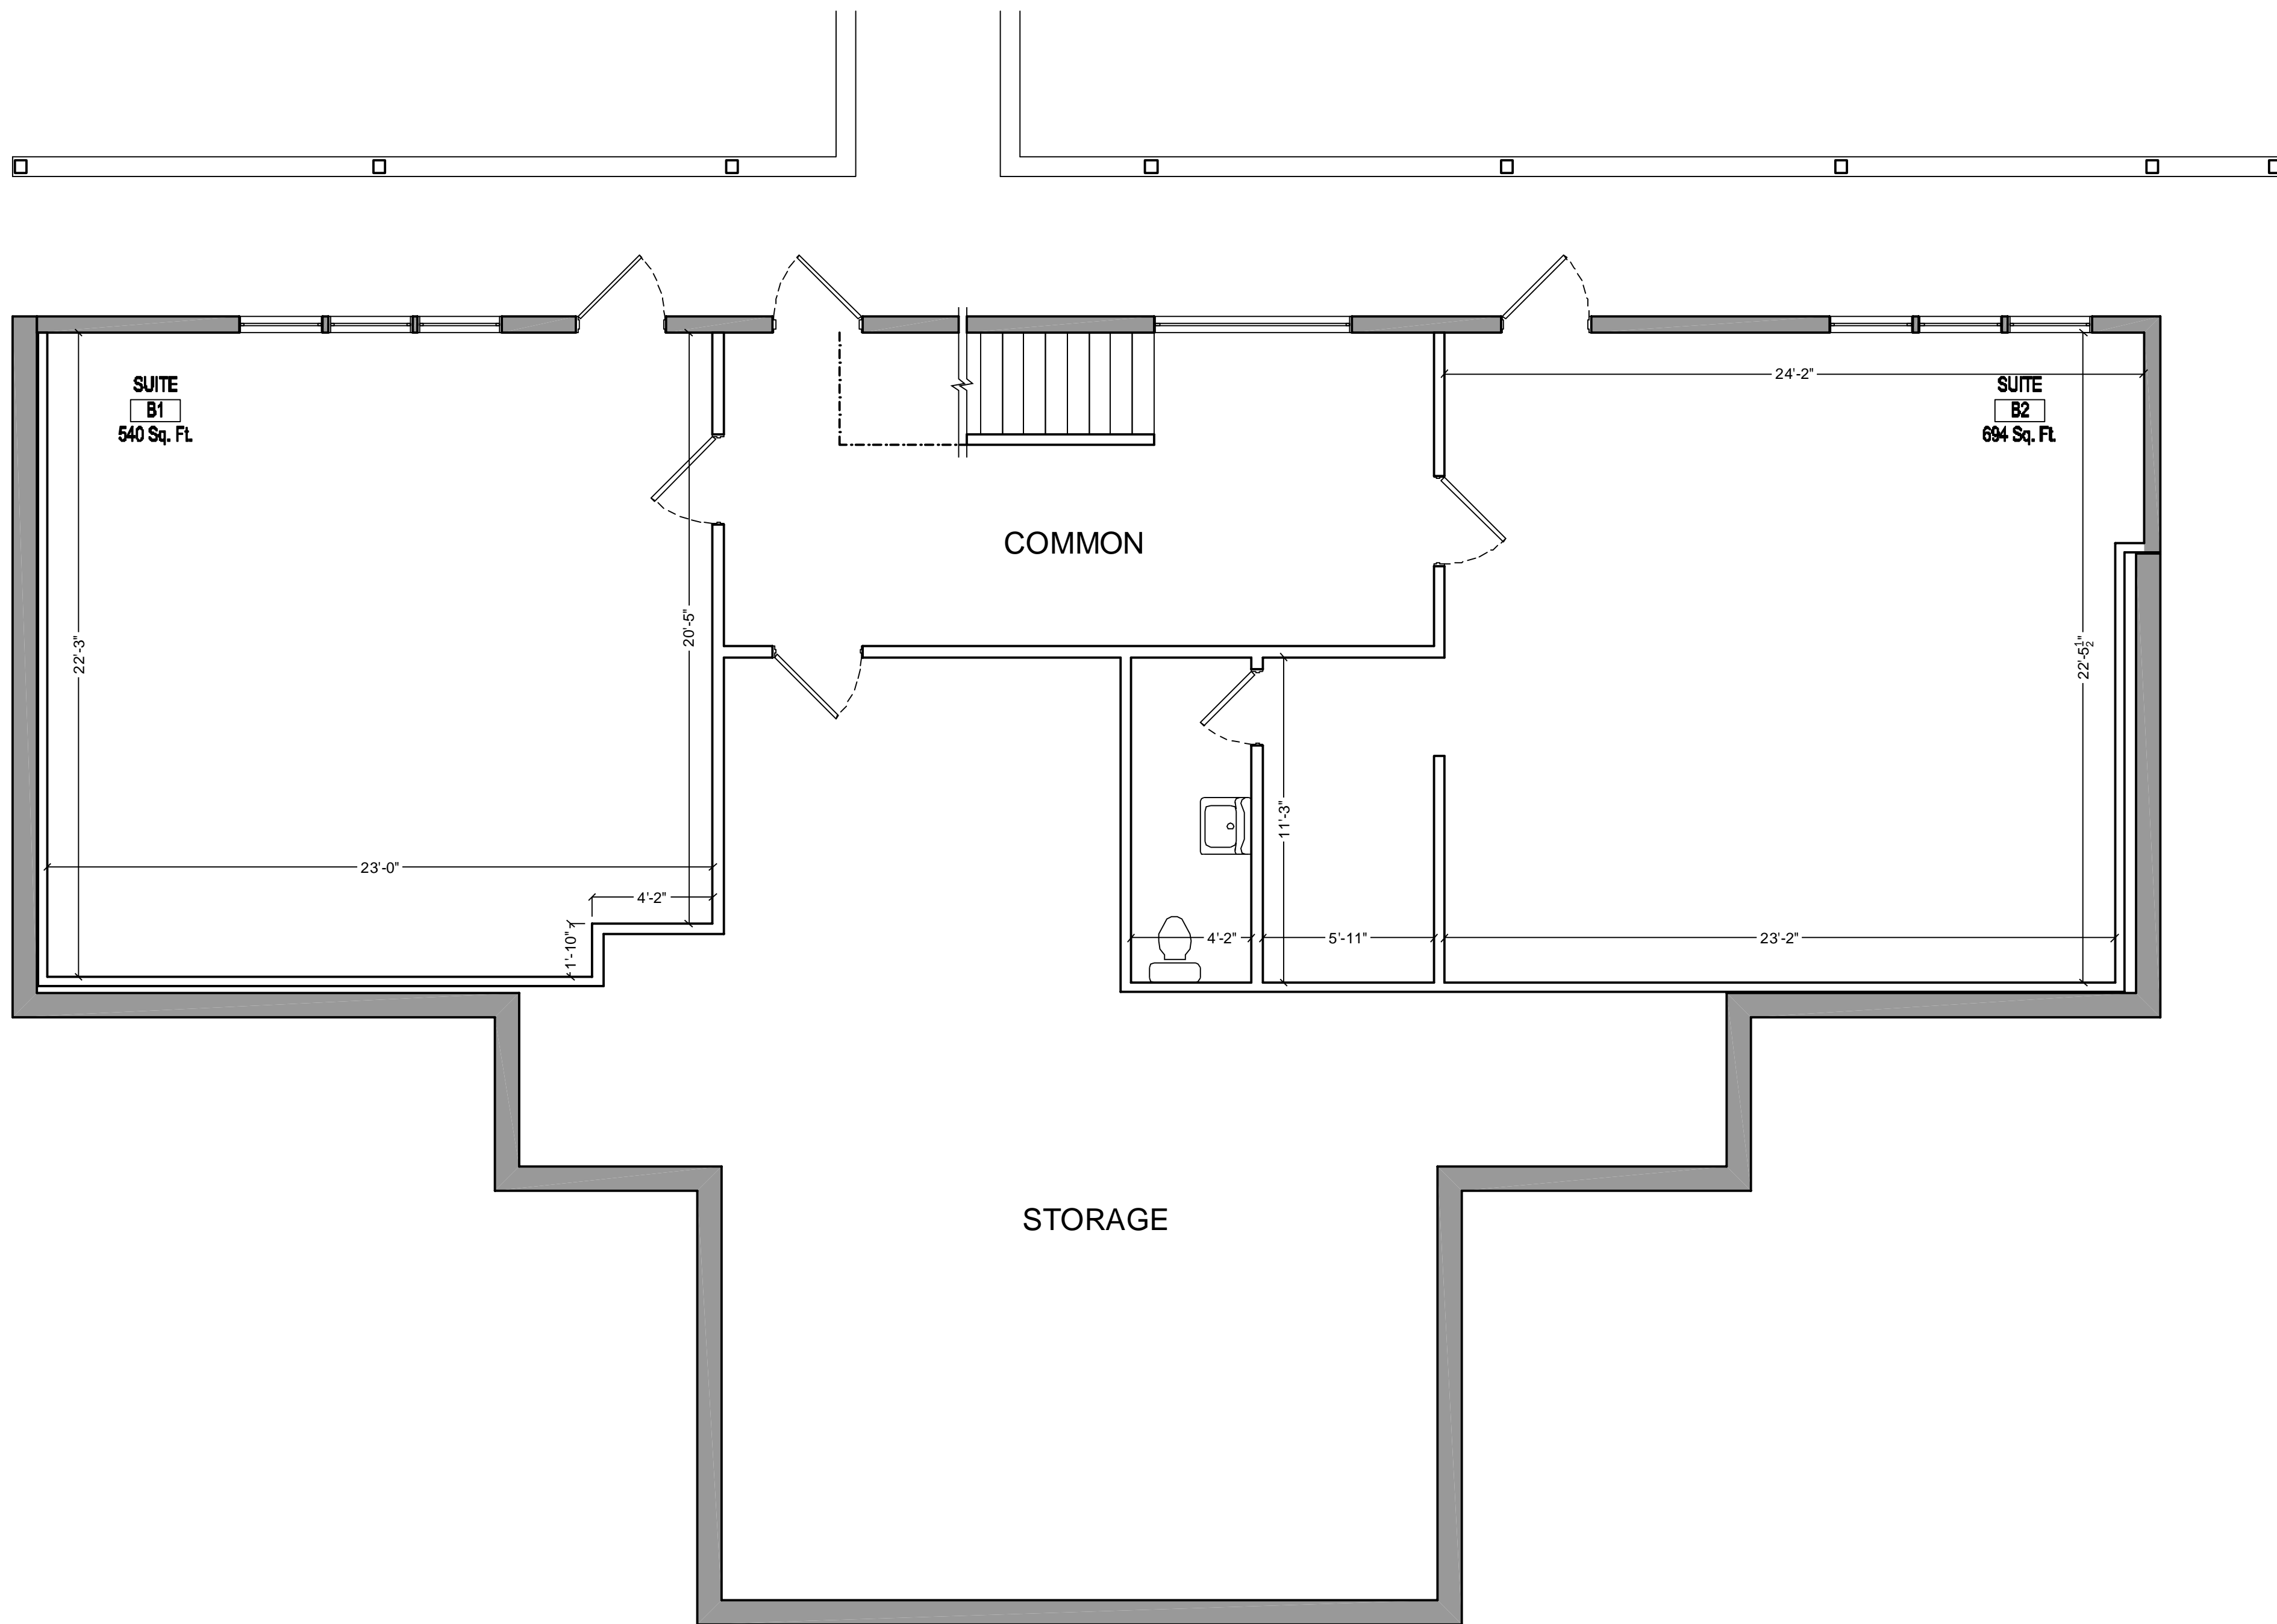

Disclaimer: Floor Plan measurements are approximate and are for illustrative purposes only. While we do not doubt the floor plans accuracy, we make no guarantee, warranty or representation as to the accuracy and completeness of the floor plan. You or your advisors should conduct a careful, independent investigation of the property to determine to your satisfaction as to the suitability of the property for your space requirements.

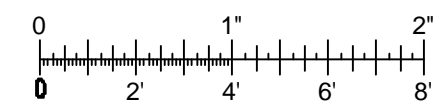

SCALE: 1/4" = 1' 0"

<b>Trident Realty Corporation</b> 150 Main Street, Suite #310, PO Box 686 Northampton, MA 01061 (413) 862-9670 ext. #101 (413) 862-9673 (fax)			
JOBNAME LOCATION TITLE	SCALE ISSUE DATE DWN BY	PHASE DRAFT	PLOT FILE CREATED 9/2/2009 1:58:30 PM
<b>62 Hatfield Center Hatfield, MA</b>		<b>BASEMENT PLAN</b>	No. _____ Revision/Issue _____ INIT _____ Date _____
PAGE <b>1</b>		<b>1 OF 2</b>	