



CRAFTS AVE

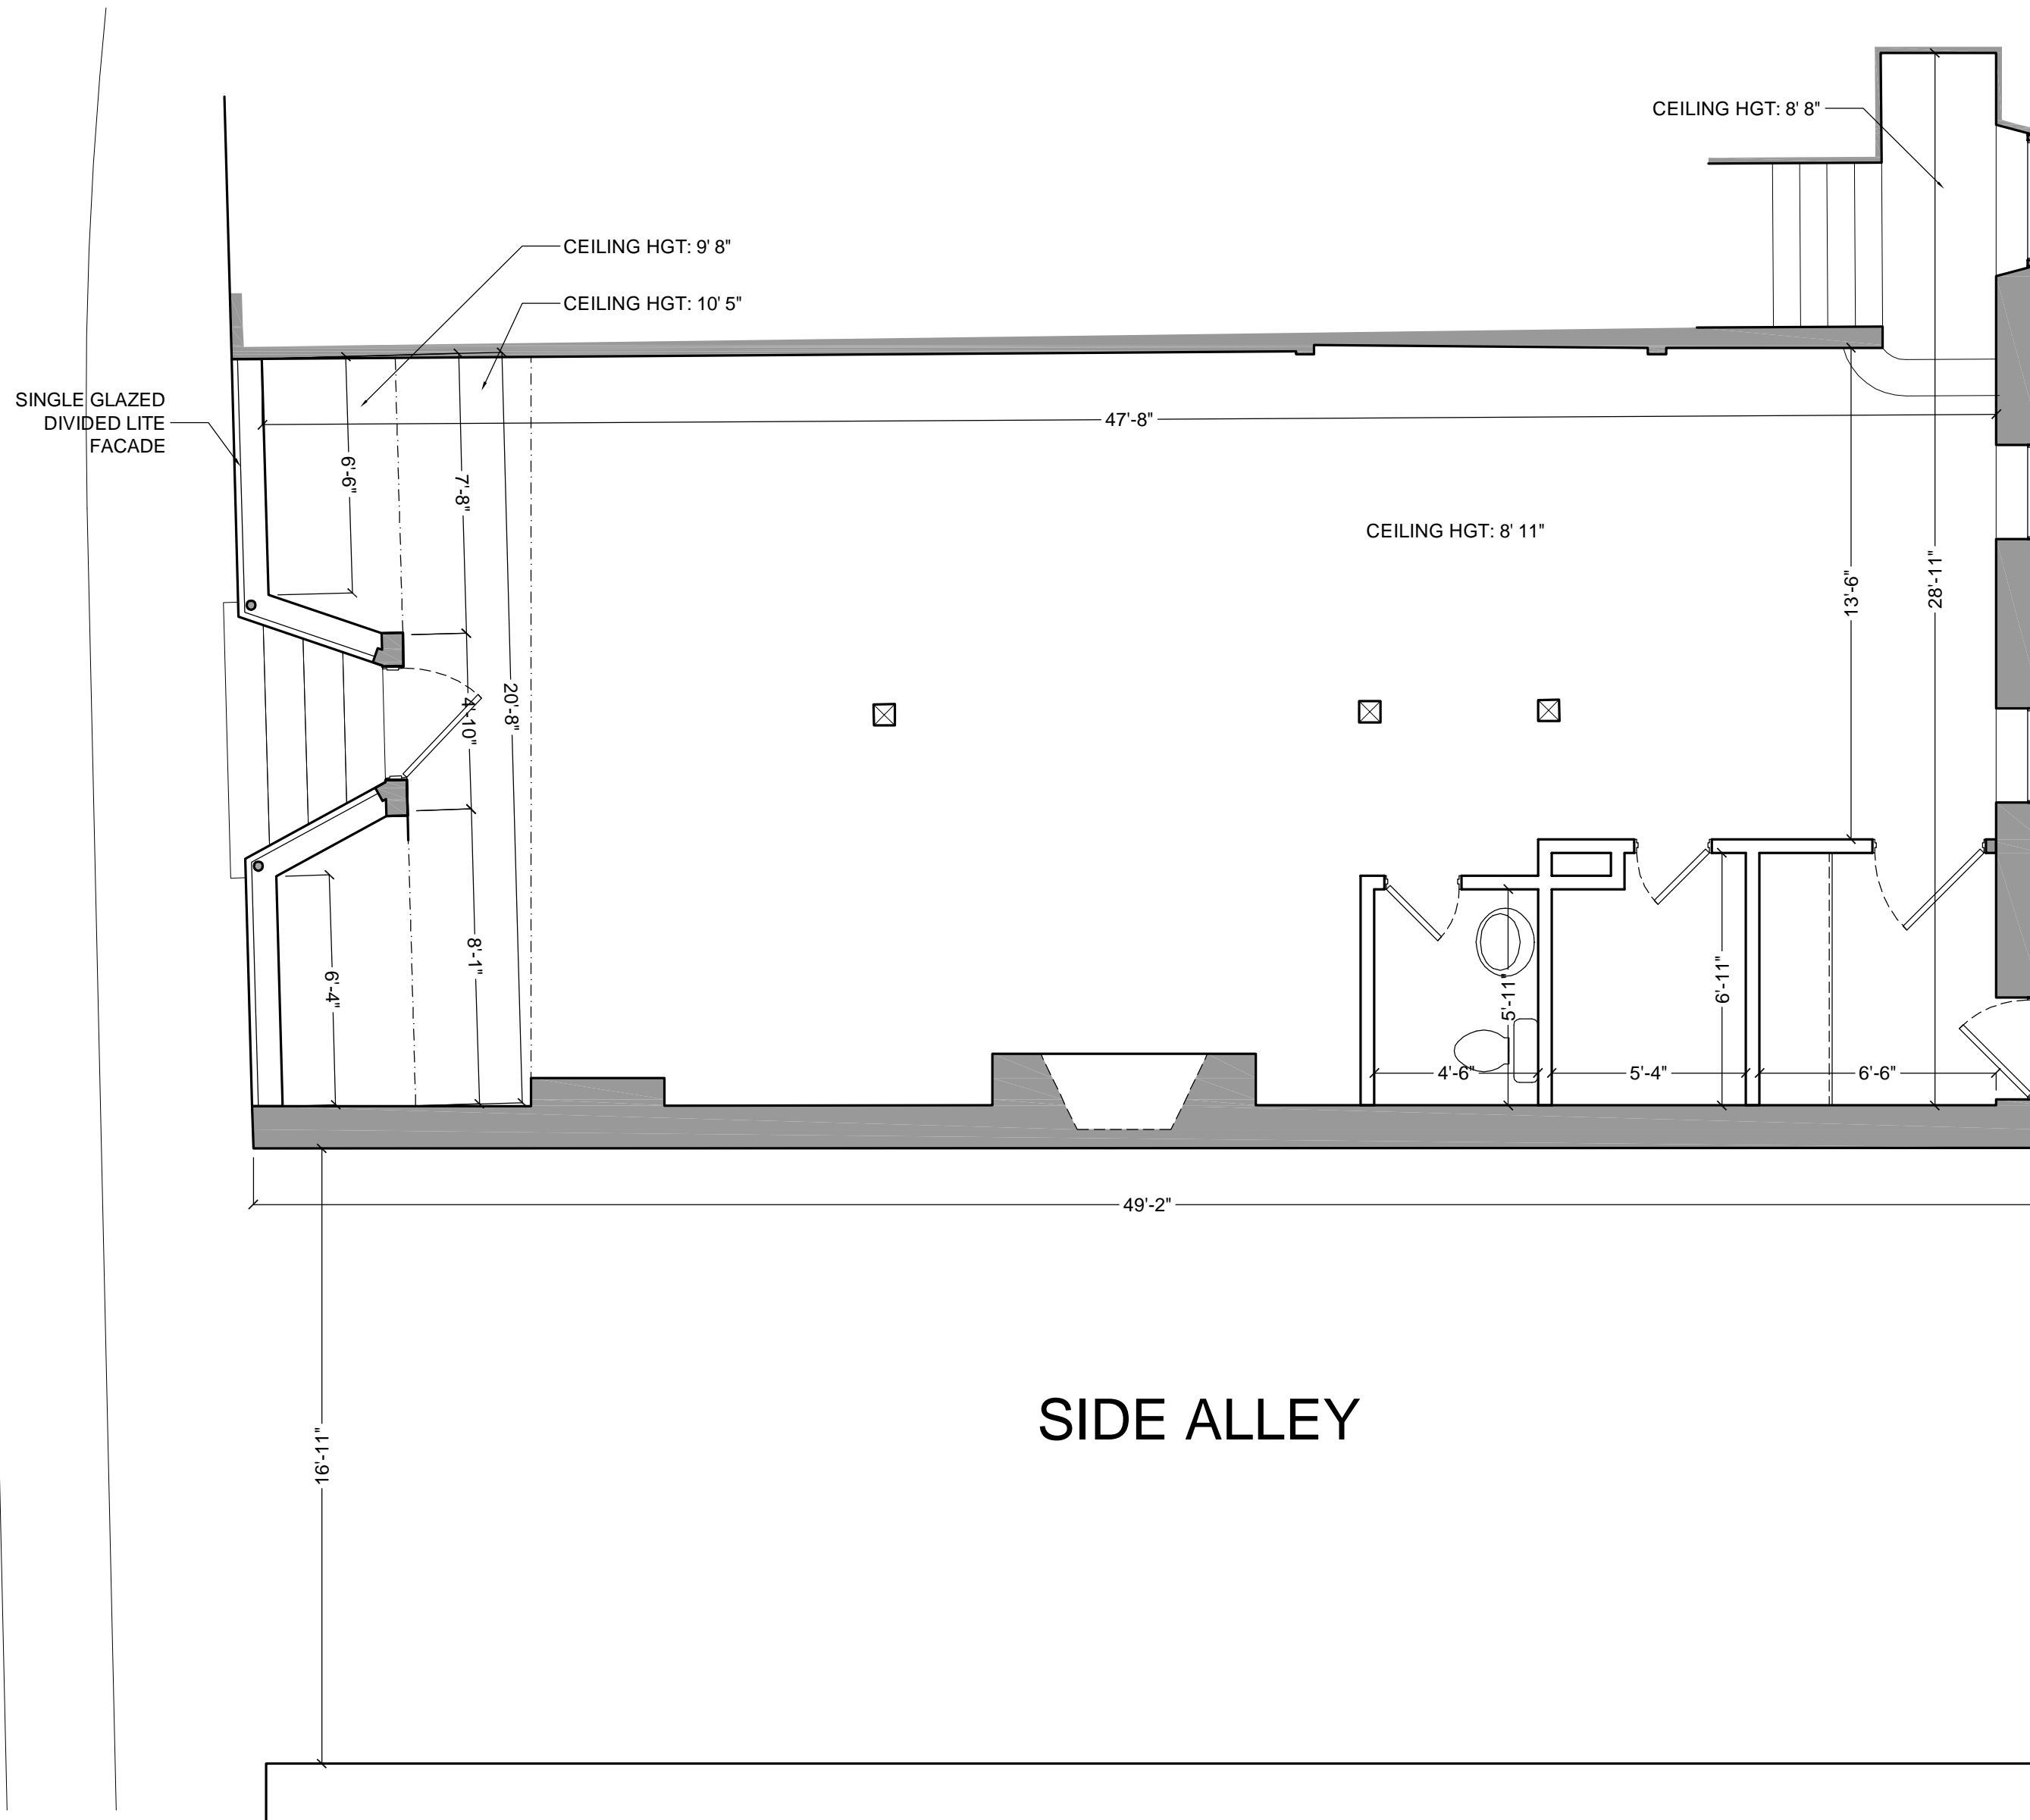

SIDE ALLEY

BACK ALLEY

Disclaimer: Floor Plan measurements are approximate and are for illustrative purposes only. While we do not doubt the floor plans accuracy, we make no guarantee, warranty or representation as to the accuracy and completeness of the floor plan. You or your advisors should conduct a careful, independent investigation of the property to determine to your satisfaction as to the suitability of the property for your space requirements.

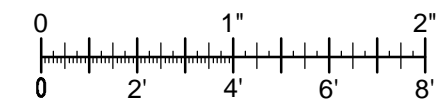

SCALE: 1/4" = 1' 0"

SCALE		1/4" = 1' 0"	JOBNAME		
ISSUE DATE		08.31.09	LOCATION	8 Crafts Ave, Northampton MA	
DWN BY		JRL	TITLE	1ST FLOOR PLAN	
PHASE		DRAFT	No.	Revision/Issue	Date
PAGE		1	PLOT FILE CREATED 10/17/2009 12:29:52 PM		
1 OF 1		<p>Trident Realty Corporation 150 Main Street, Suite #310, PO Box 686 Northampton, MA 01061 (413) 562-9970 ext. #101 (413) 562-9973 (fax)</p>			